


MATCH LINE STA. 811+50.00
SEE DWG. NO. 19-107

N/F
MICHEAL A. &
JOY H. KOLB

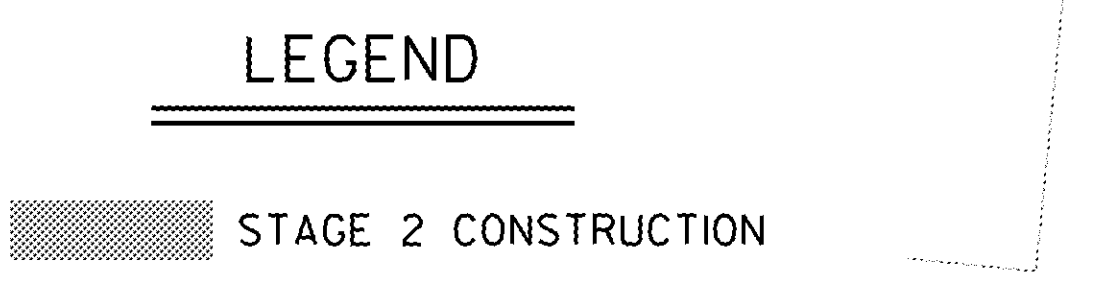


PROPERTY AND EXISTING R/W LINE
REQUIRED R/W LINE
CONSTRUCTION LIMITS
EASEMENT FOR CONSTR
& MAINTENANCE OF SLOPES
EASEMENT FOR CONSTR OF SLOPES
EASEMENT FOR CONSTR OF DRIVES

BEGIN LIMIT OF ACCESS.....BLA
END LIMIT OF ACCESS.....ELA
LIMIT OF ACCESS
REQ'D R/W & LIMIT OF ACCESS

GEORGIA
DEPARTMENT
OF
TRANSPORTATION

URS
400 NORTHPARK TOWN CENTER
1000 ABERNATHY ROAD, N.E., SUITE 900
ATLANTA, GEORGIA 30328
TEL: (678) 808-8800 FAX: (678) 808-8400

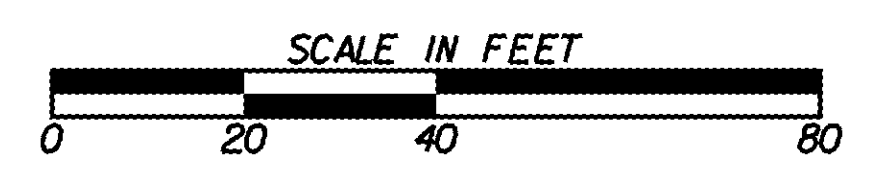

REVISION DATES	

STATE OF GEORGIA
DEPARTMENT OF TRANSPORTATION
OFFICE: PROGRAM DELIVERY



**CONSTRUCTION STAGING
PLAN
STAGE 2**

SR 92 RELOCATION AND WIDENING

DRAWING NO. 19-106

STP00-0186-01(011)

MOZLEY ST 726587Y
(2 OF 2)

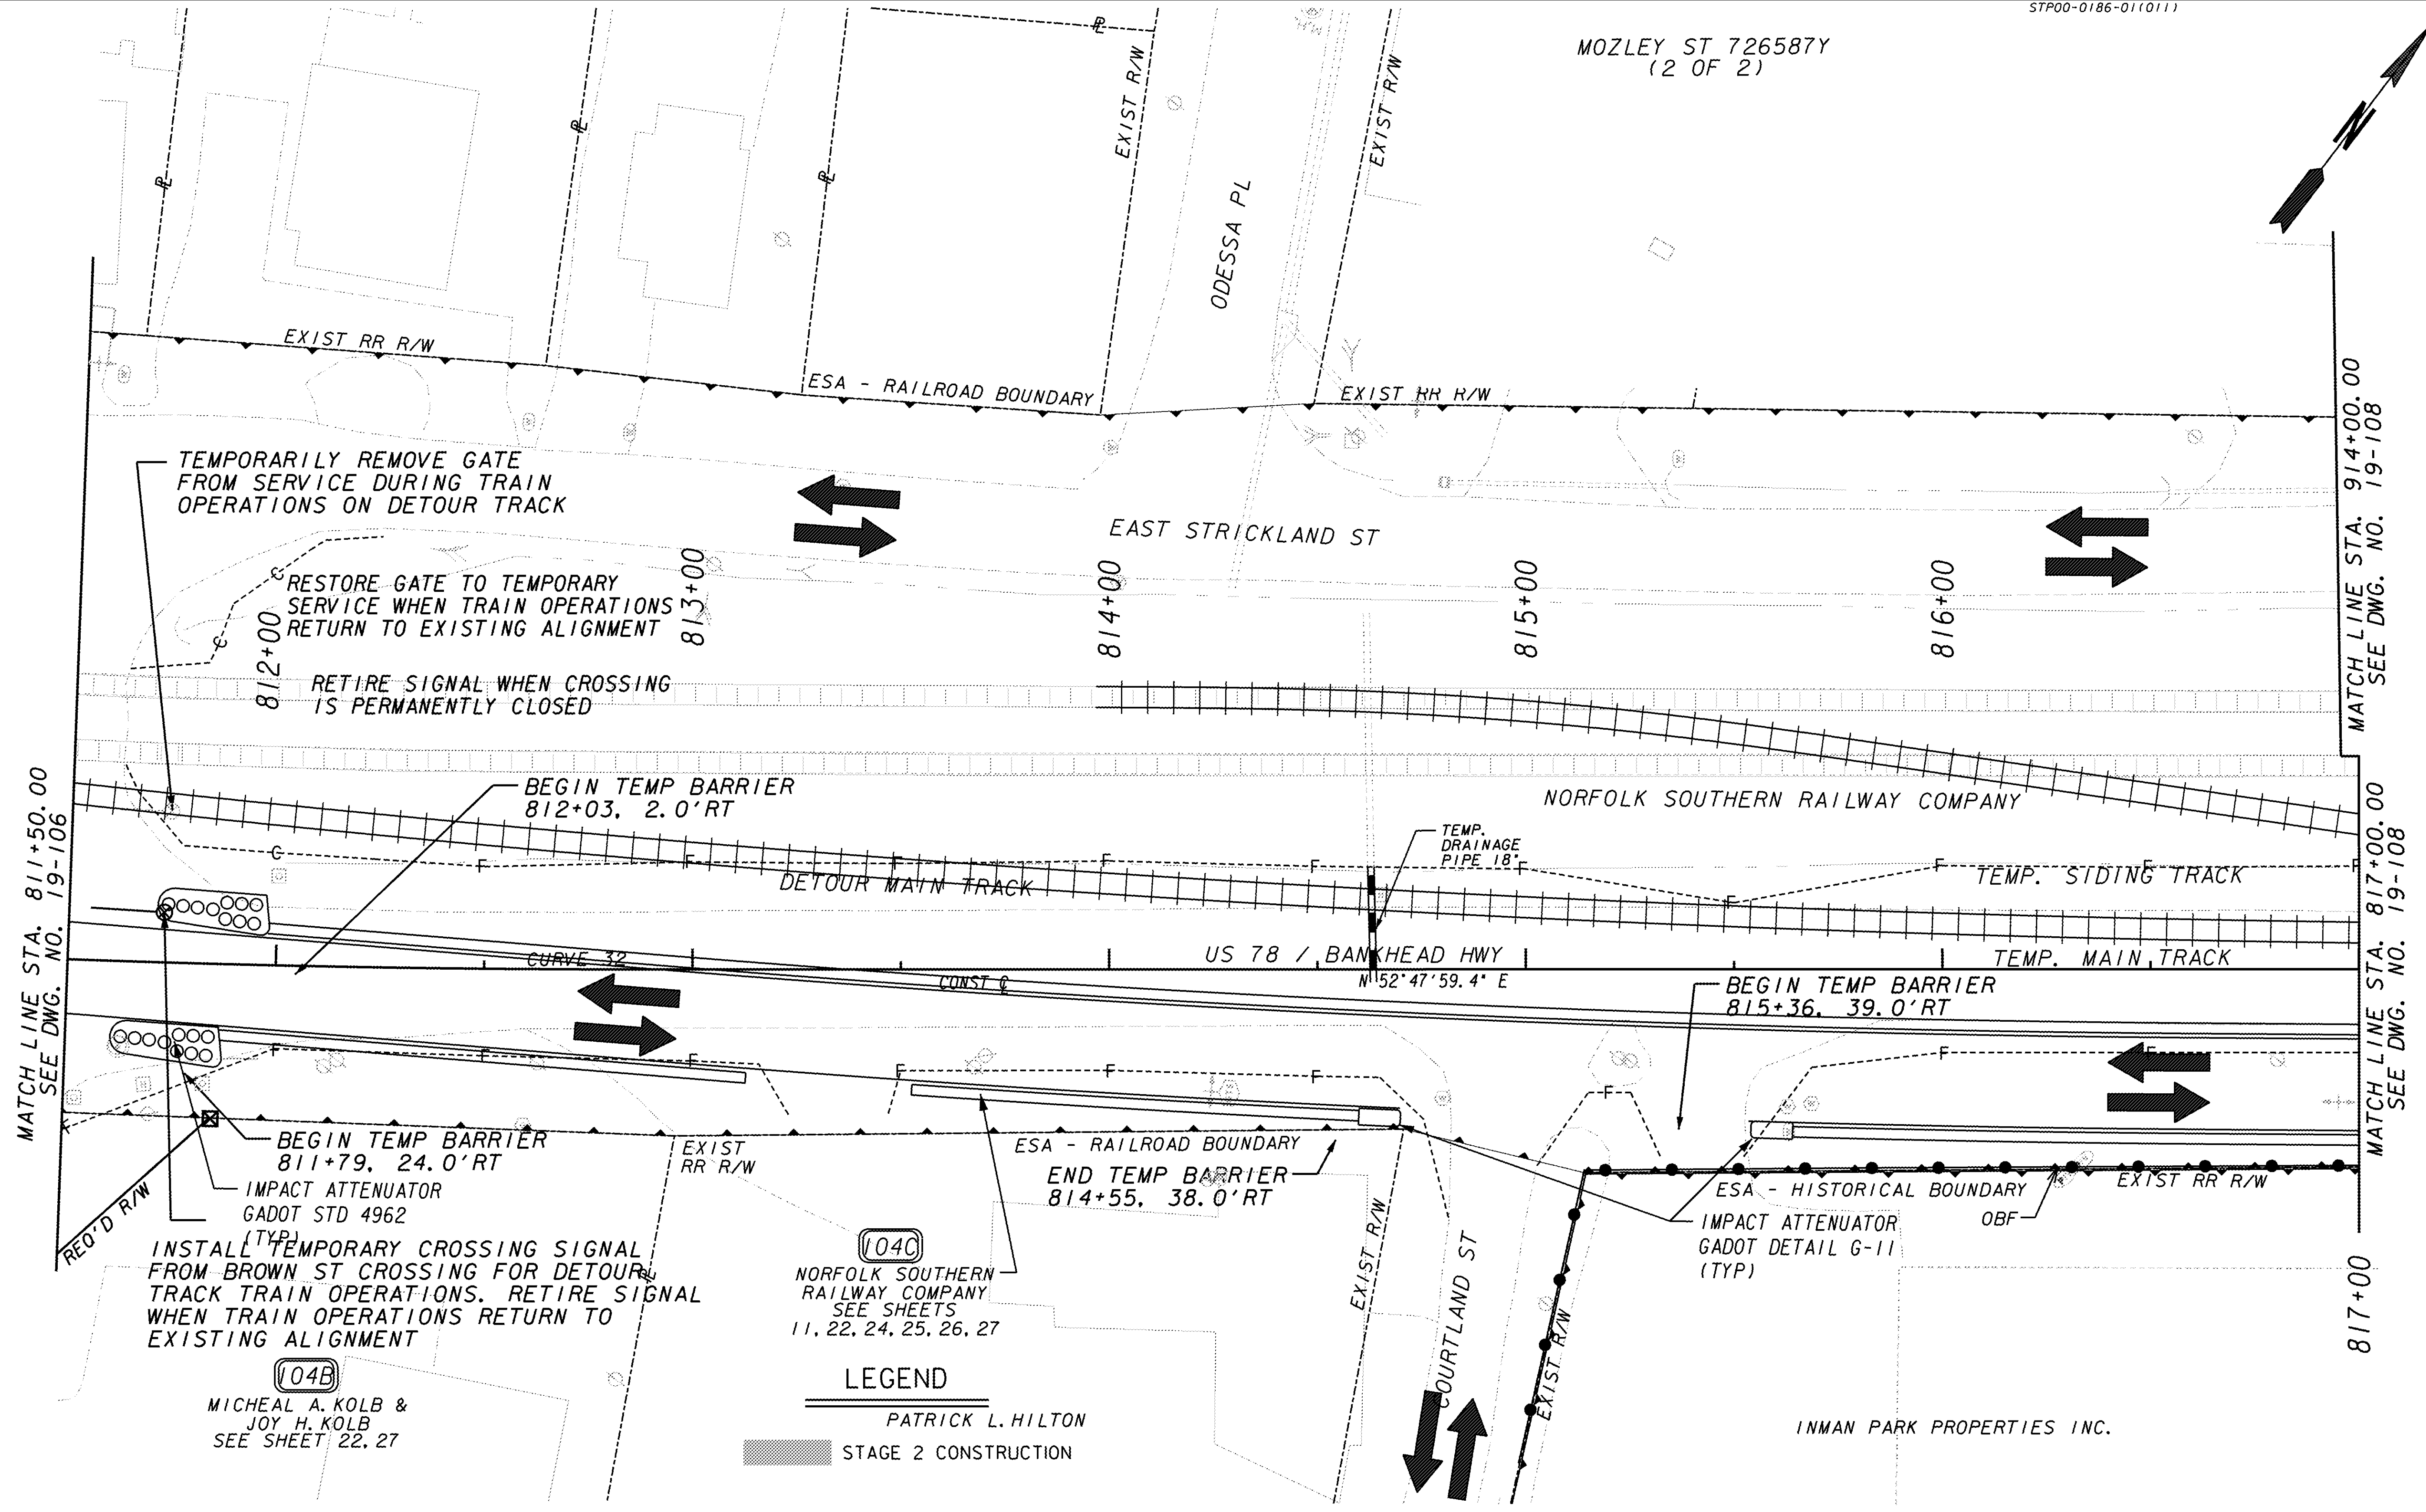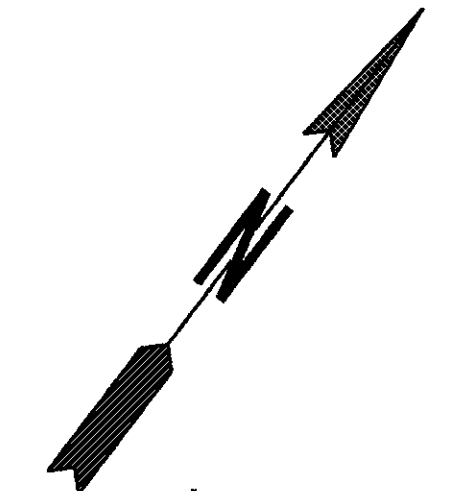

MATCH LINE STA. 811+50.00
SEE DWG. NO. 19-106

MATCH LINE STA. 914+00.00
SEE DWG. NO. 19-108

MATCH LINE STA. 817+00.00
SEE DWG. NO. 19-108

817+00

TEMPORARILY REMOVE GATE FROM SERVICE DURING TRAIN OPERATIONS ON DETOUR TRACK

RESTORE GATE TO TEMPORARY SERVICE WHEN TRAIN OPERATIONS RETURN TO EXISTING ALIGNMENT

RETIRE SIGNAL WHEN CROSSING IS PERMANENTLY CLOSED

BEGIN TEMP BARRIER 812+03. 2.0' RT

BEGIN TEMP BARRIER 815+36. 39.0' RT

BEGIN TEMP BARRIER 811+79. 24.0' RT

END TEMP BARRIER 814+55. 38.0' RT

INSTALL TEMPORARY CROSSING SIGNAL FROM BROWN ST CROSSING FOR DETOUR TRACK TRAIN OPERATIONS. RETIRE SIGNAL WHEN TRAIN OPERATIONS RETURN TO EXISTING ALIGNMENT

IMPACT ATTENUATOR GADOT DETAIL G-11 (TYP)


LEGEND
PATRICK L. HILTON
STAGE 2 CONSTRUCTION

PROPERTY AND EXISTING R/W LINE
REQUIRED R/W LINE
CONSTRUCTION LIMITS
EASEMENT FOR CONSTR & MAINTENANCE OF SLOPES
EASEMENT FOR CONSTR OF SLOPES
EASEMENT FOR CONSTR OF DRIVES

BEGIN LIMIT OF ACCESS.....BLA
END LIMIT OF ACCESS.....ELA
LIMIT OF ACCESS
REQ'D R/W & LIMIT OF ACCESS

GEORGIA
DEPARTMENT OF TRANSPORTATION


URS
400 NORTHPARK TOWN CENTER
1000 ABERNATHY ROAD, N.E., SUITE 900
ATLANTA, GEORGIA 30328
TEL: (678) 808-8800 FAX: (678) 808-8400

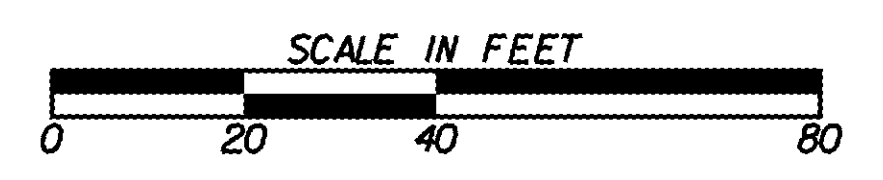

REVISION DATES	

STATE OF GEORGIA
DEPARTMENT OF TRANSPORTATION
OFFICE: PROGRAM DELIVERY
CONSTRUCTION STAGING PLAN
STAGE 2
SR 92 RELOCATION AND WIDENING

DRAWING NO. 19-107

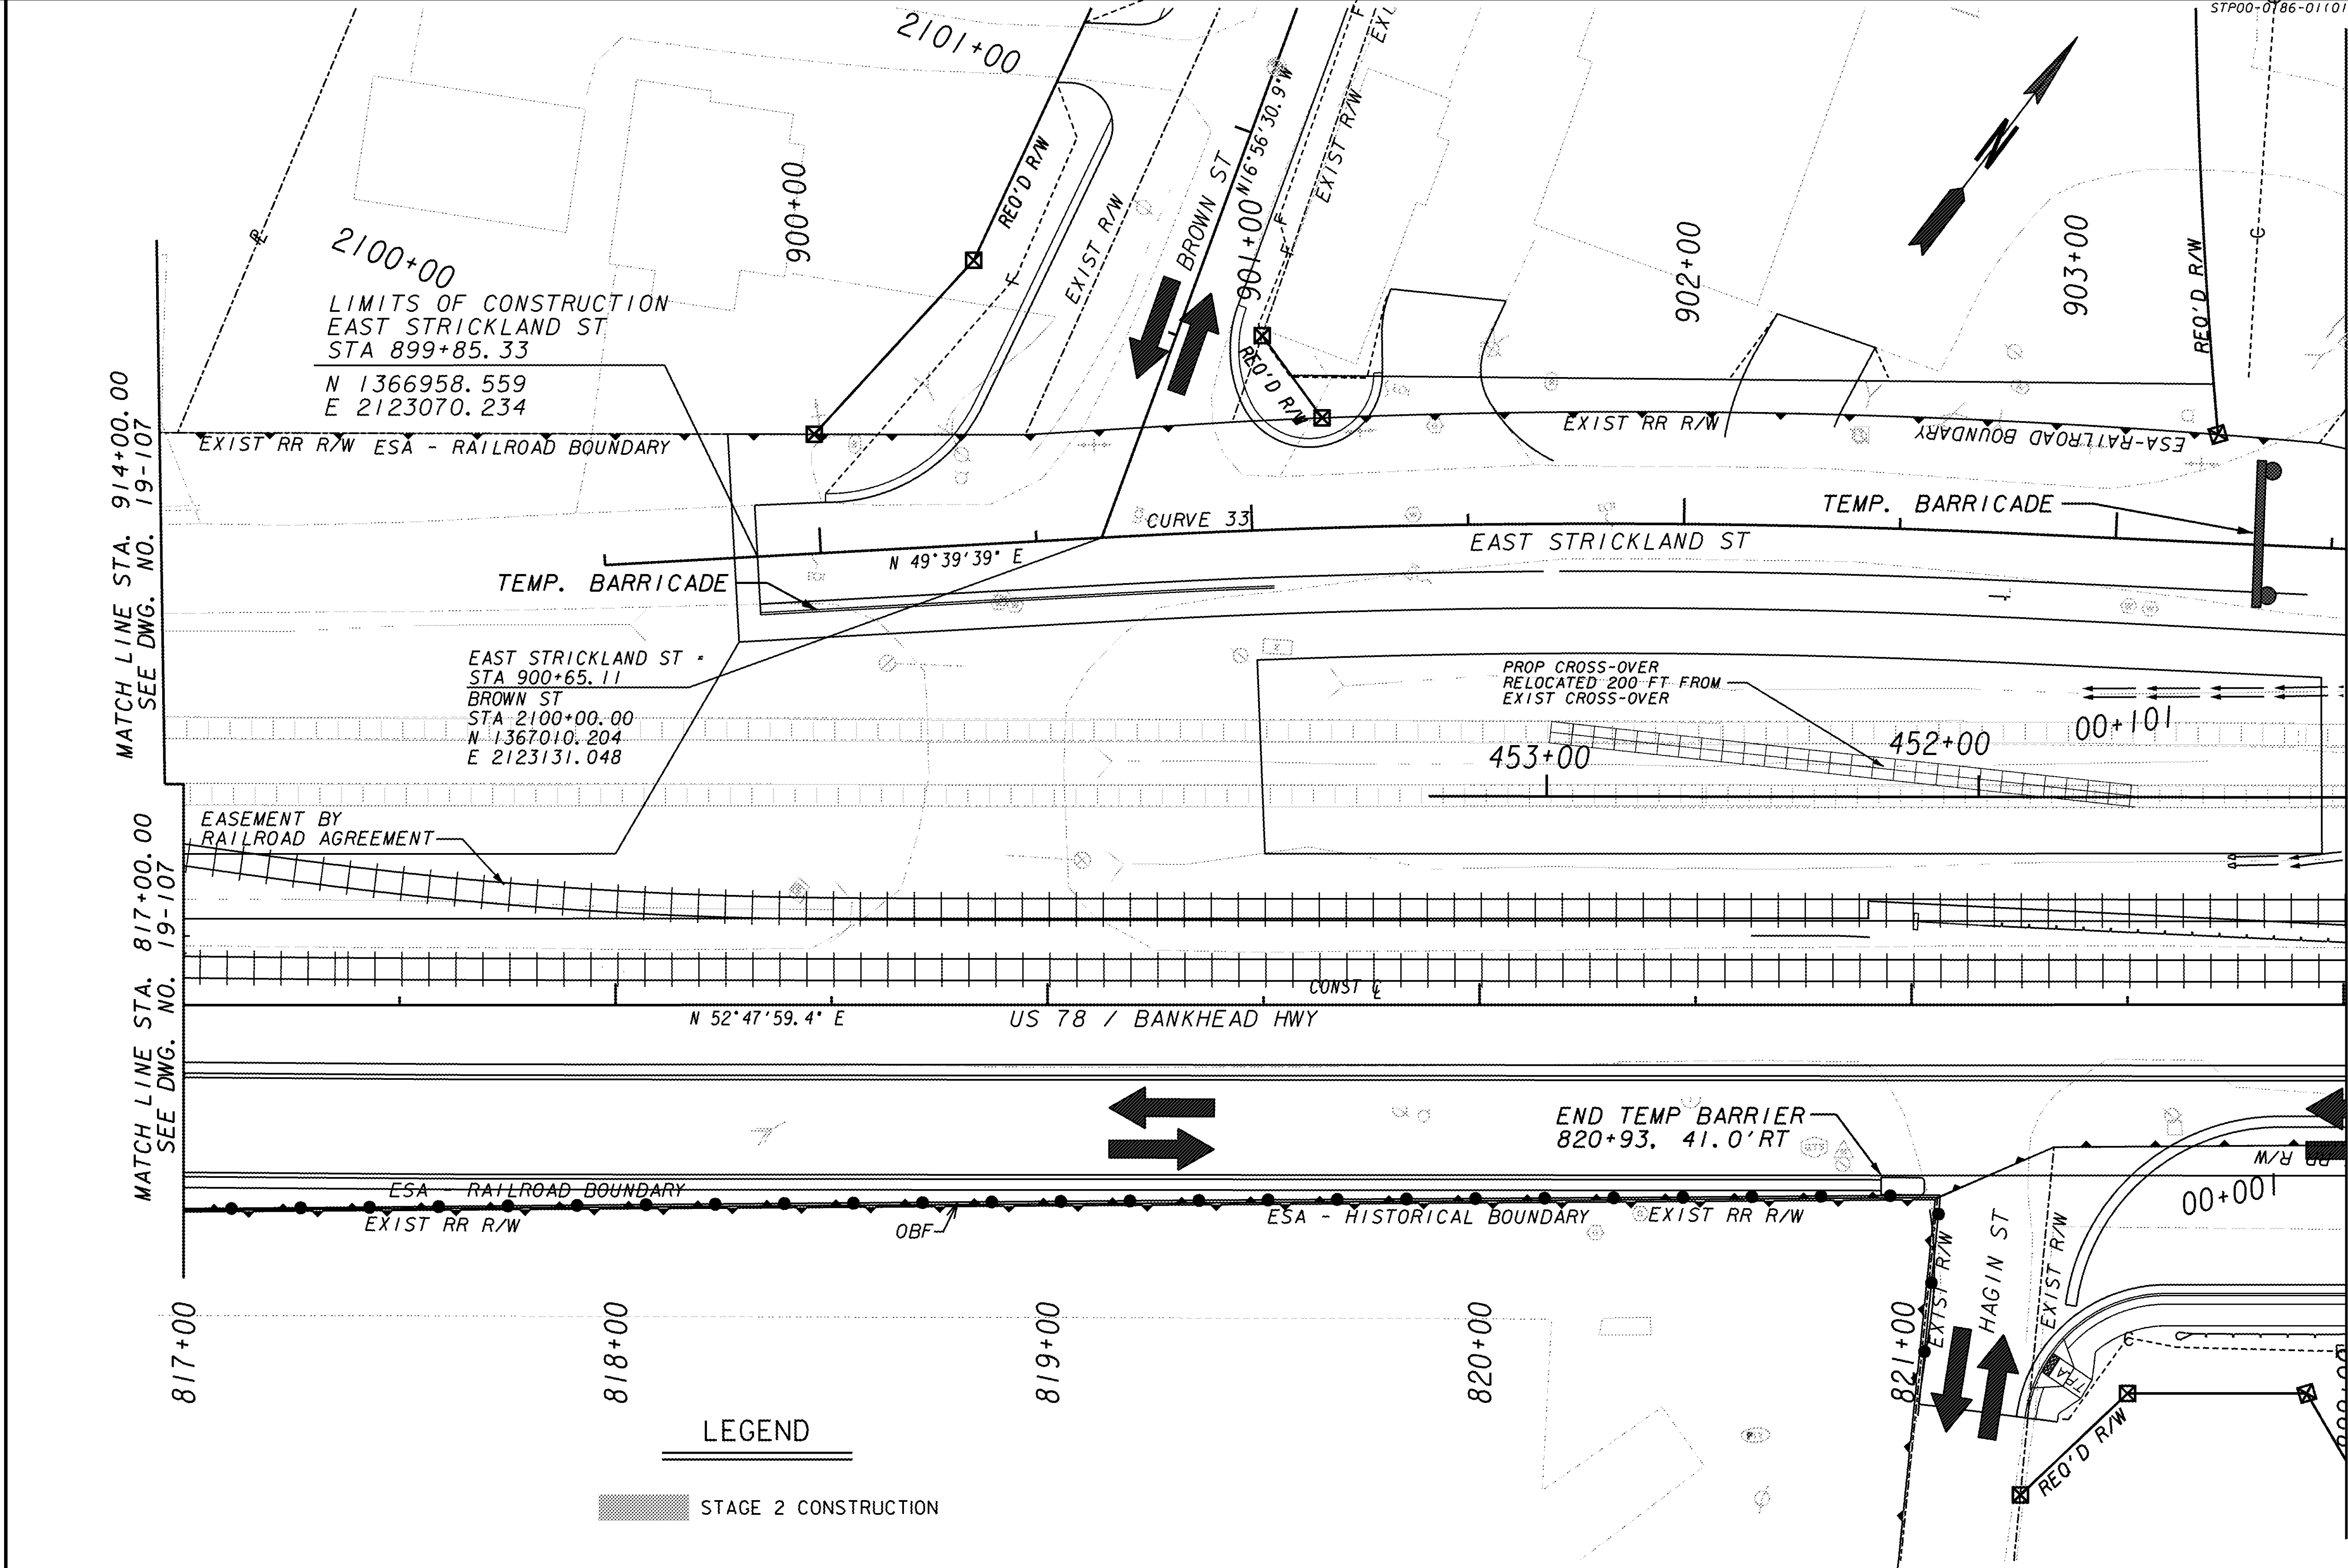

PROPERTY AND EXISTING R/W LINE	---
REQUIRED R/W LINE	---
CONSTRUCTION LIMITS	---C---F---
EASEMENT FOR CONSTR & MAINTENANCE OF SLOPES	[Hatched Box]
EASEMENT FOR CONSTR OF SLOPES	[Hatched Box]
EASEMENT FOR CONSTR OF DRIVES	[Hatched Box]

BEGIN LIMIT OF ACCESS.....BLA	---
END LIMIT OF ACCESS.....ELA	---
LIMIT OF ACCESS	---
REQ'D R/W & LIMIT OF ACCESS	---

GEORGIA
DEPARTMENT
OF
TRANSPORTATION

URS
400 NORTHPARK TOWN CENTER
1000 ABERNATHY ROAD, N.E., SUITE 900
ATLANTA, GEORGIA 30328
TEL: (678) 808-8800 FAX: (678) 808-8400

SCALE IN FEET
0 20 40 80


REVISION DATES

STATE OF GEORGIA
DEPARTMENT OF TRANSPORTATION
OFFICE: PROGRAM DELIVERY

**CONSTRUCTION STAGING
PLAN
STAGE 2**

SR 92 RELOCATION AND WIDENING

DRAWING NO. 19-108

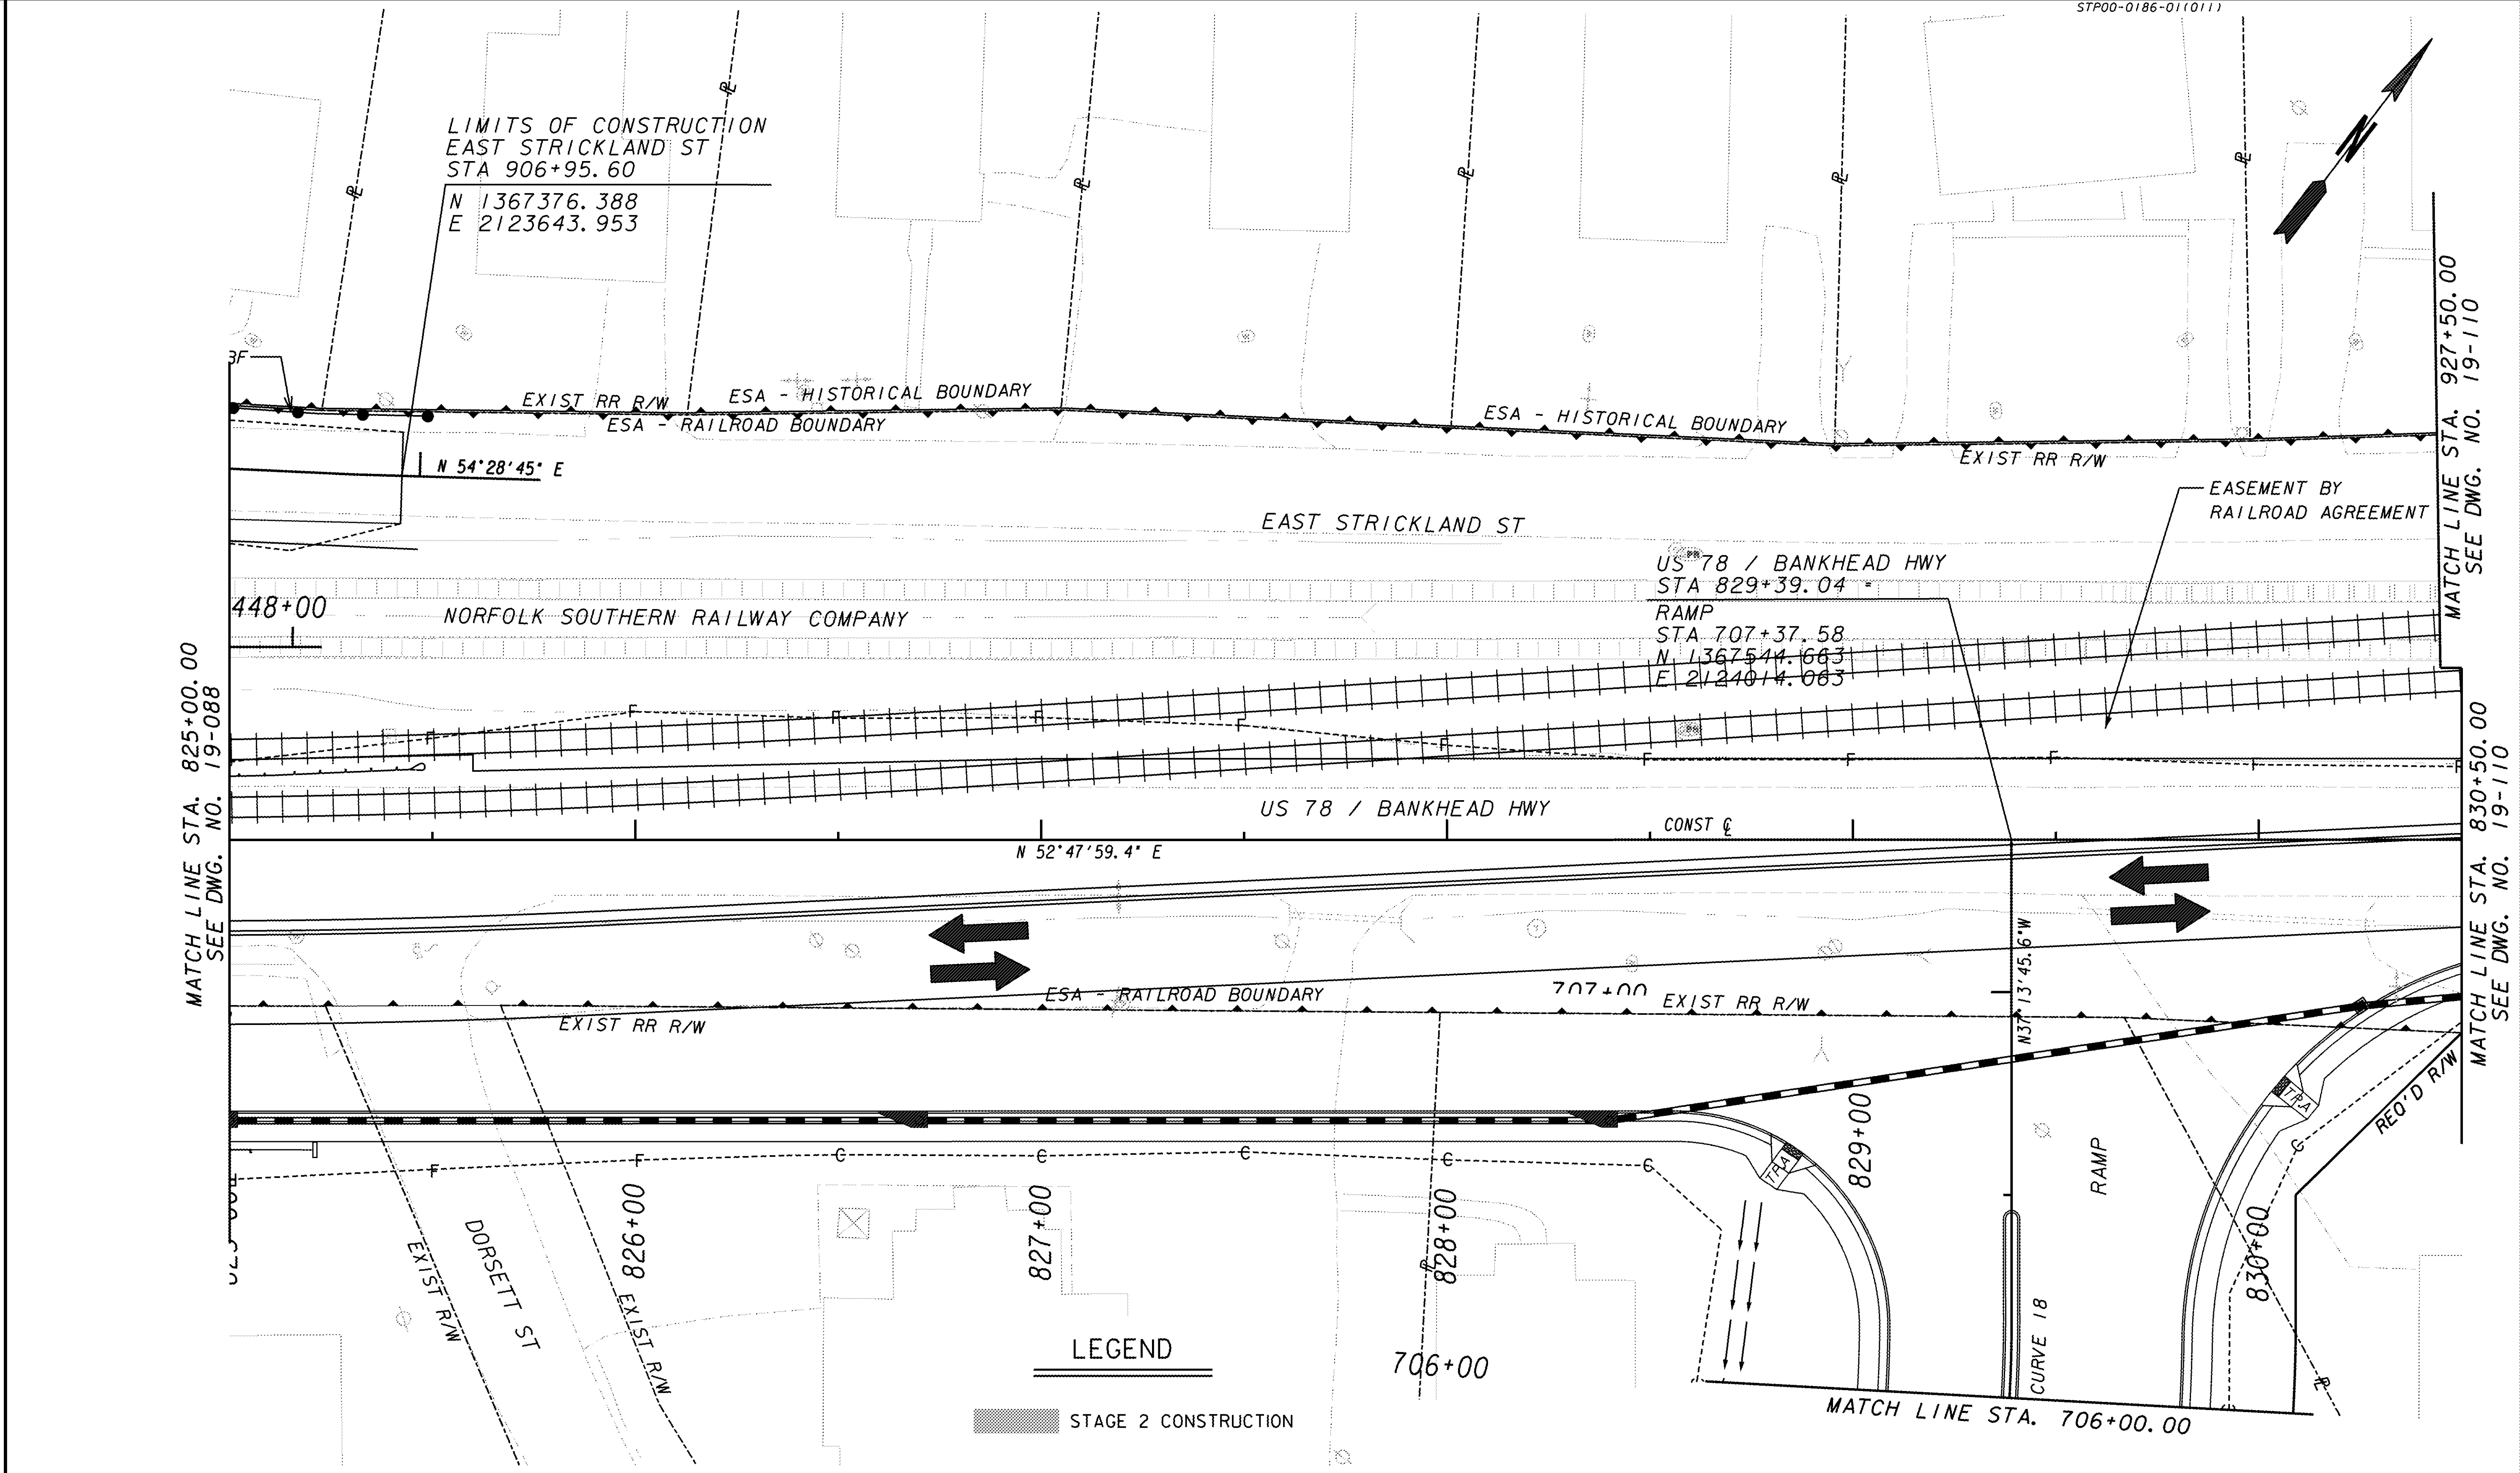

PROPERTY AND EXISTING R/W LINE	---
REQUIRED R/W LINE	---
CONSTRUCTION LIMITS	---
EASEMENT FOR CONSTR & MAINTENANCE OF SLOPES	▨
EASEMENT FOR CONSTR OF SLOPES	▩
EASEMENT FOR CONSTR OF DRIVES	▧

BEGIN LIMIT OF ACCESS.....BLA	---
END LIMIT OF ACCESS.....ELA	---
LIMIT OF ACCESS	---
REQ'D R/W & LIMIT OF ACCESS	---

GEORGIA
 DEPARTMENT
 OF
 TRANSPORTATION

URS
 400 NORTH PARK TOWN CENTER
 1000 ABERNATHY ROAD, N.E., SUITE 900
 ATLANTA, GEORGIA 30328
 TEL: (678) 808-8800 FAX: (678) 808-8400

SCALE IN FEET
 0 20 40 80


REVISION DATES

STATE OF GEORGIA
 DEPARTMENT OF TRANSPORTATION
 OFFICE: PROGRAM DELIVERY

CONSTRUCTION STAGING PLAN
STAGE 2

SR 92 RELOCATION AND WIDENING

DRAWING NO. 19-109

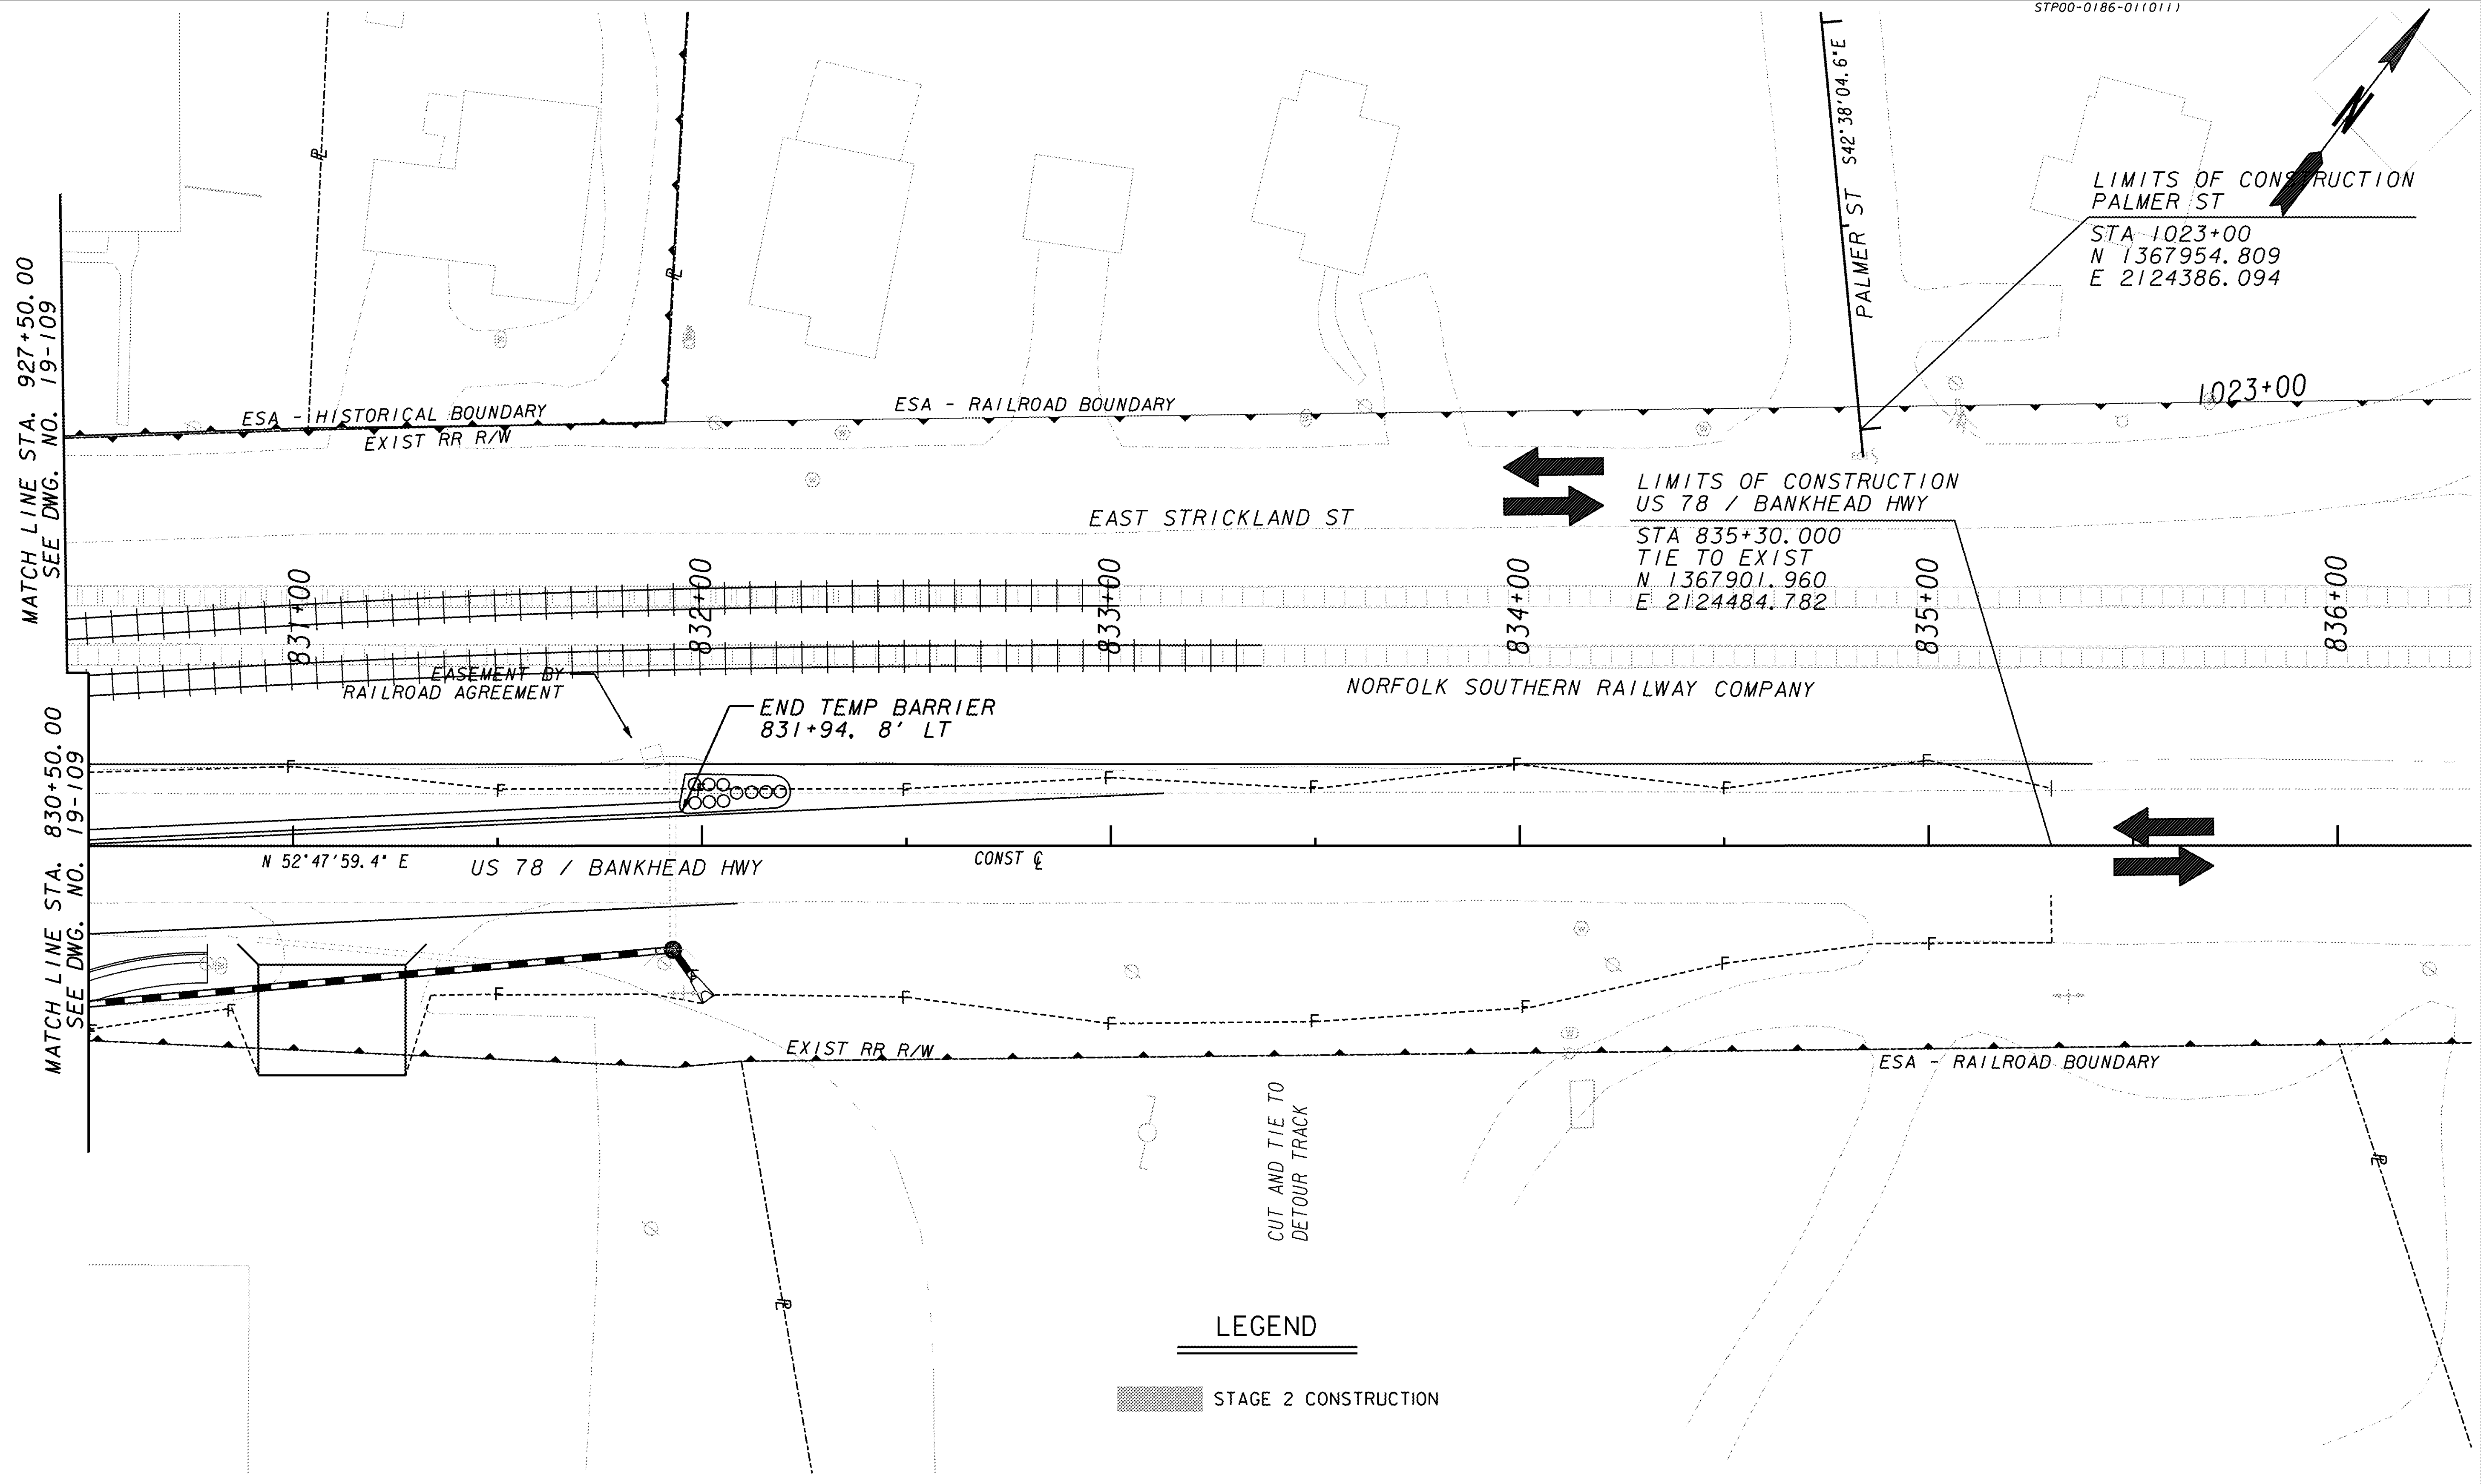

MATCH LINE STA. 927+50.00
SEE DWG. NO. 19-109

MATCH LINE STA. 830+50.00
SEE DWG. NO. 19-109

LIMITS OF CONSTRUCTION
PALMER ST
STA 1023+00
N 1367954.809
E 2124386.094


LIMITS OF CONSTRUCTION
US 78 / BANKHEAD HWY
STA 835+30.000
TIE TO EXIST
N 1367901.960
E 2124484.782

PROPERTY AND EXISTING R/W LINE
REQUIRED R/W LINE
CONSTRUCTION LIMITS
EASEMENT FOR CONSTR
& MAINTENANCE OF SLOPES
EASEMENT FOR CONSTR OF SLOPES
EASEMENT FOR CONSTR OF DRIVES

BEGIN LIMIT OF ACCESS.....BLA
END LIMIT OF ACCESS.....ELA
LIMIT OF ACCESS
REQ'D R/W & LIMIT OF ACCESS

GEORGIA
DEPARTMENT
OF
TRANSPORTATION

URS
400 NORTHPARK TOWN CENTER
1000 ABERNATHY ROAD, N.E., SUITE 900
ATLANTA, GEORGIA 30328
TEL: (678) 808-8800 FAX: (678) 808-8400

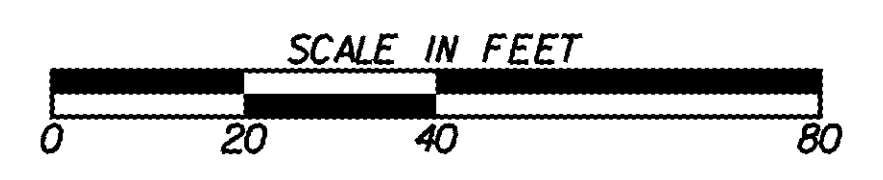

REVISION DATES	

STATE OF GEORGIA
DEPARTMENT OF TRANSPORTATION
OFFICE: PROGRAM DELIVERY

**CONSTRUCTION STAGING
PLAN
STAGE 2**

SR 92 RELOCATION AND WIDENING

DRAWING NO. 19-110